


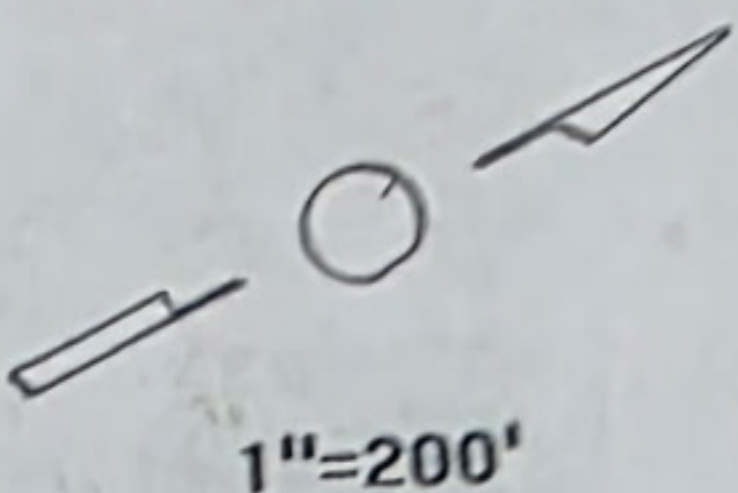

1"=200'

ZONED
R-2

±25.3 AC.

PLANTED

±495'

±1,300'

±1,525'

±530'

R-3

APPROXIMATE WETLAND JURISDICTION LINE AS LOCATED BY ENVIRONMENTAL SERVICES, INC.

DATE: 8-6-89

475.13'

±820'

SEE SURVEY BY
THIS FIRM DATED:
10-7-86 (DWG NO.
B-7-365-10-86)

5.0 ACRES

CHURCH

FIRE STATION

TO GA. POWER CO. (O.B. '85")
EASEMENT TO THE CITY OF ST.

PG. 134

MARYB

APPROXIMATE 4' OF 10' WIDE EASEMENT OVER (SEE SURVEY BY THIS FIRM DATED: 8-7-86 DWG NO. B-1-625-86)

ZONED