

SURVEY FOR:
SUZANNE SCOVIL
 -AND-
ANNETTE DOTSON

WAYNE BREWTON

STATE OF GEORGIA
 TATTNALL COUNTY
 1710TH G. M. DISTRICT


PLAT DATE: 17 MAY 2001

FIELD SURVEY: 11 MAY 2001


FIELD E.O.C. = 1" IN 20,000' +
 ANGULAR ERROR = .05" PER POINT
 PLAT E.O.C. = 1" IN 20,000' +
 ADJUSTMENT-NONE

EQUIPMENT USED
 ELECTRONIC TOTAL STATION

IPS- IRON PIN SET
 IFF- IRON PIN FOUND
 REF- REBAR FOUND
 RBS- REBAR SET
 CMF- CONCRETE MONUMENT FOUND
 CRS- CONCRETE MONUMENT SET

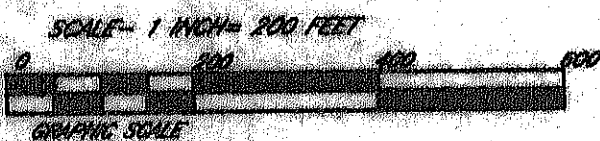

FILE # 010517
 F.B. # 0107

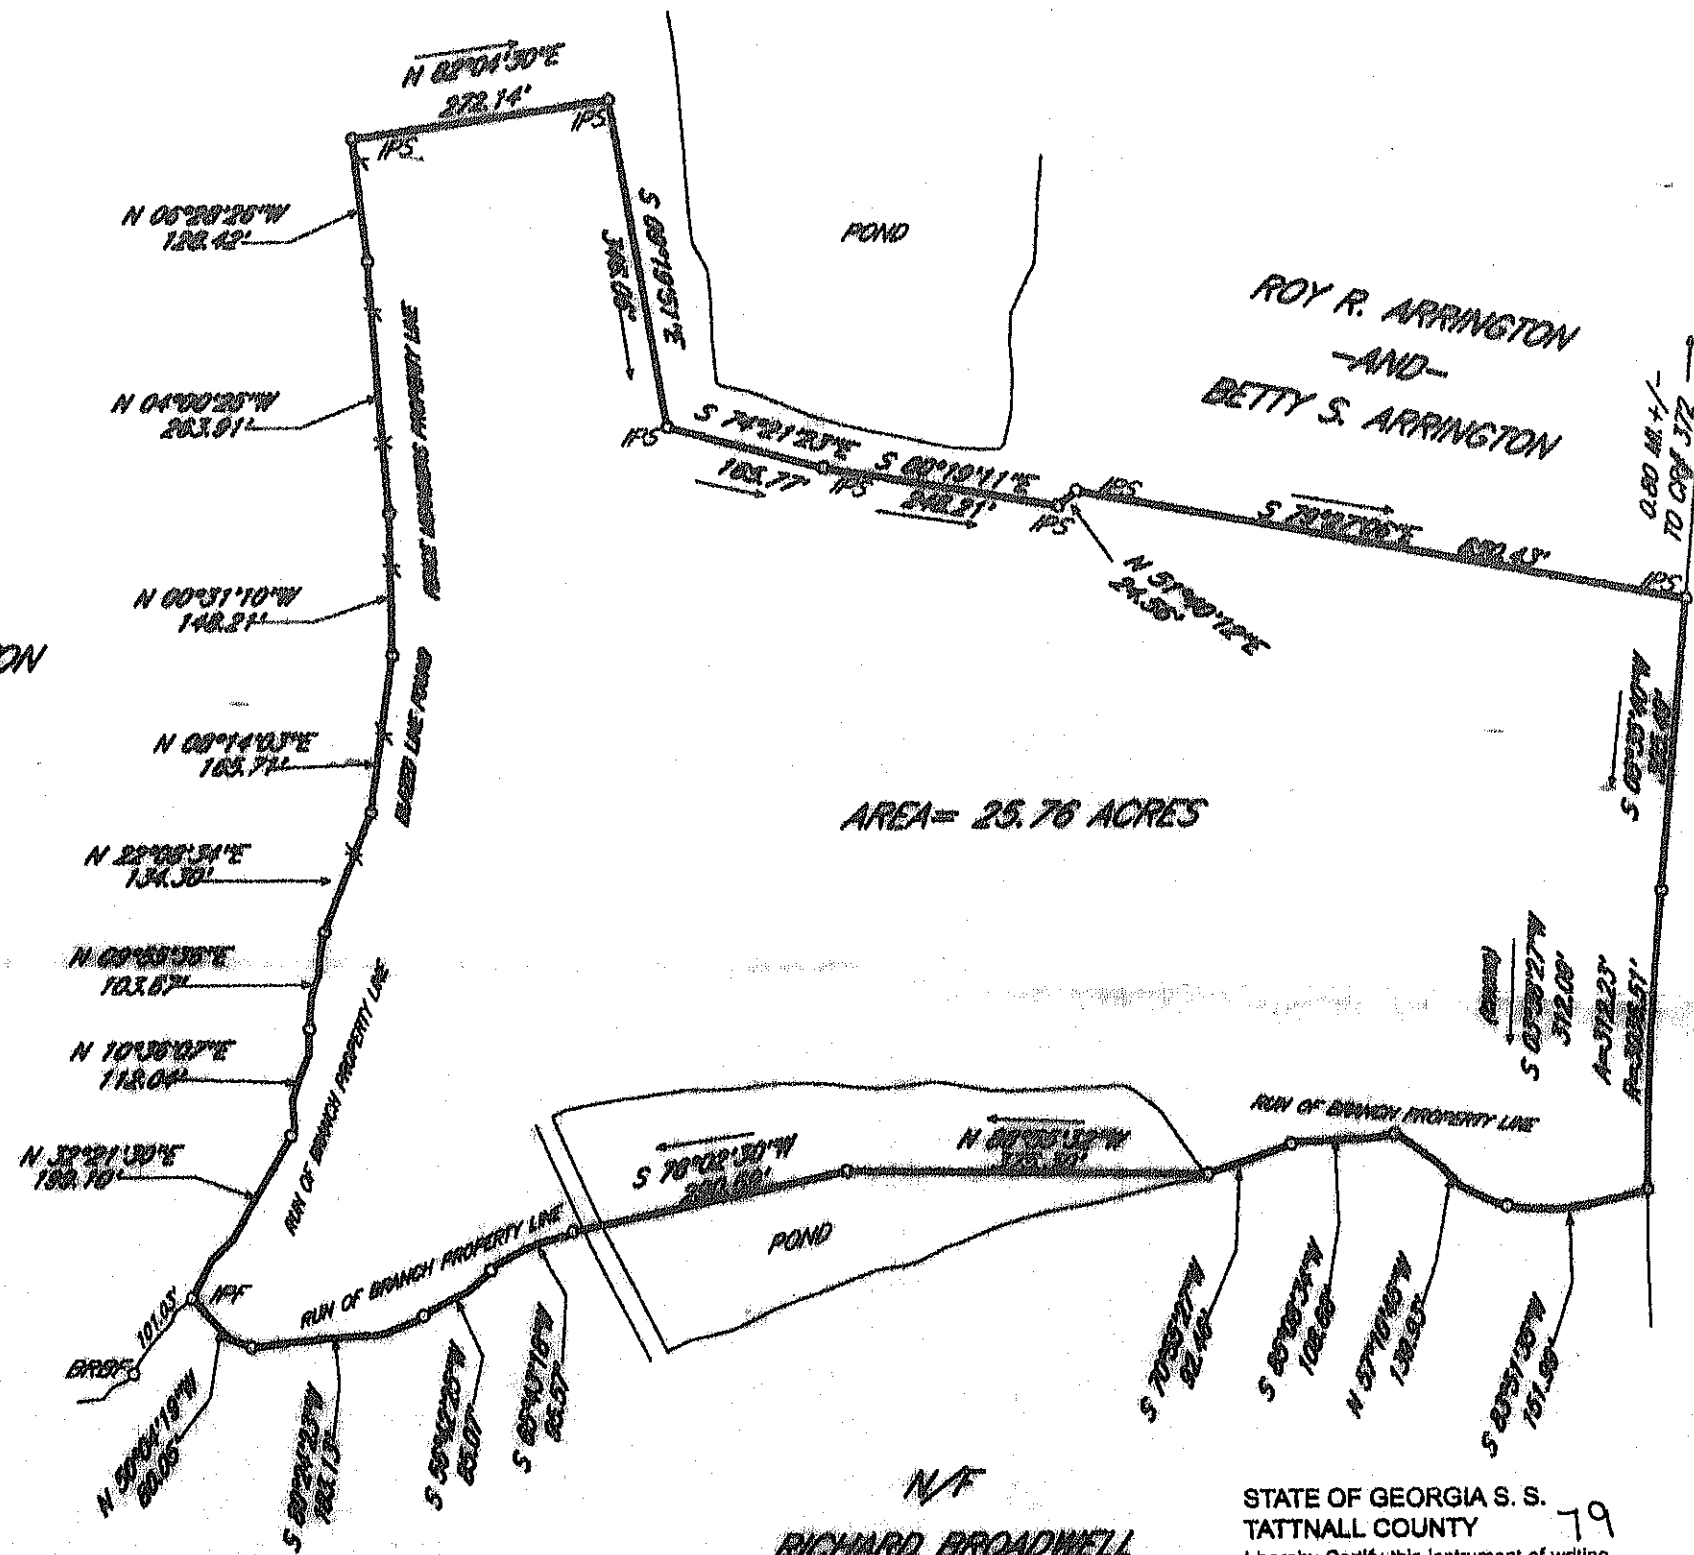


N/F
 RICHARD BROADWELL

STATE OF GEORGIA S. S.
 TATTNALL COUNTY
 I hereby Certify this instrument of writing
 was filed for record this

30 day of May - 2001
 A.D. at 5:00 o'clock P.M. and
 duly recorded in Vol. 20 of
 Plats on page 38
 30 day of May - 2001
 (Signature)

EASON LAND SURVEYING
 P.O. BOX 753
 CLAXTON, GA. 30417
 (912) 739-7143

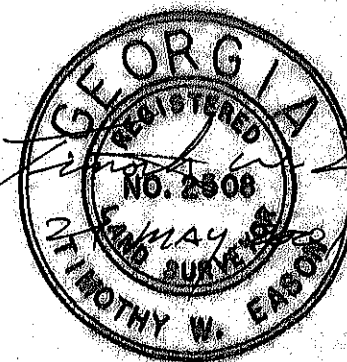

104m